


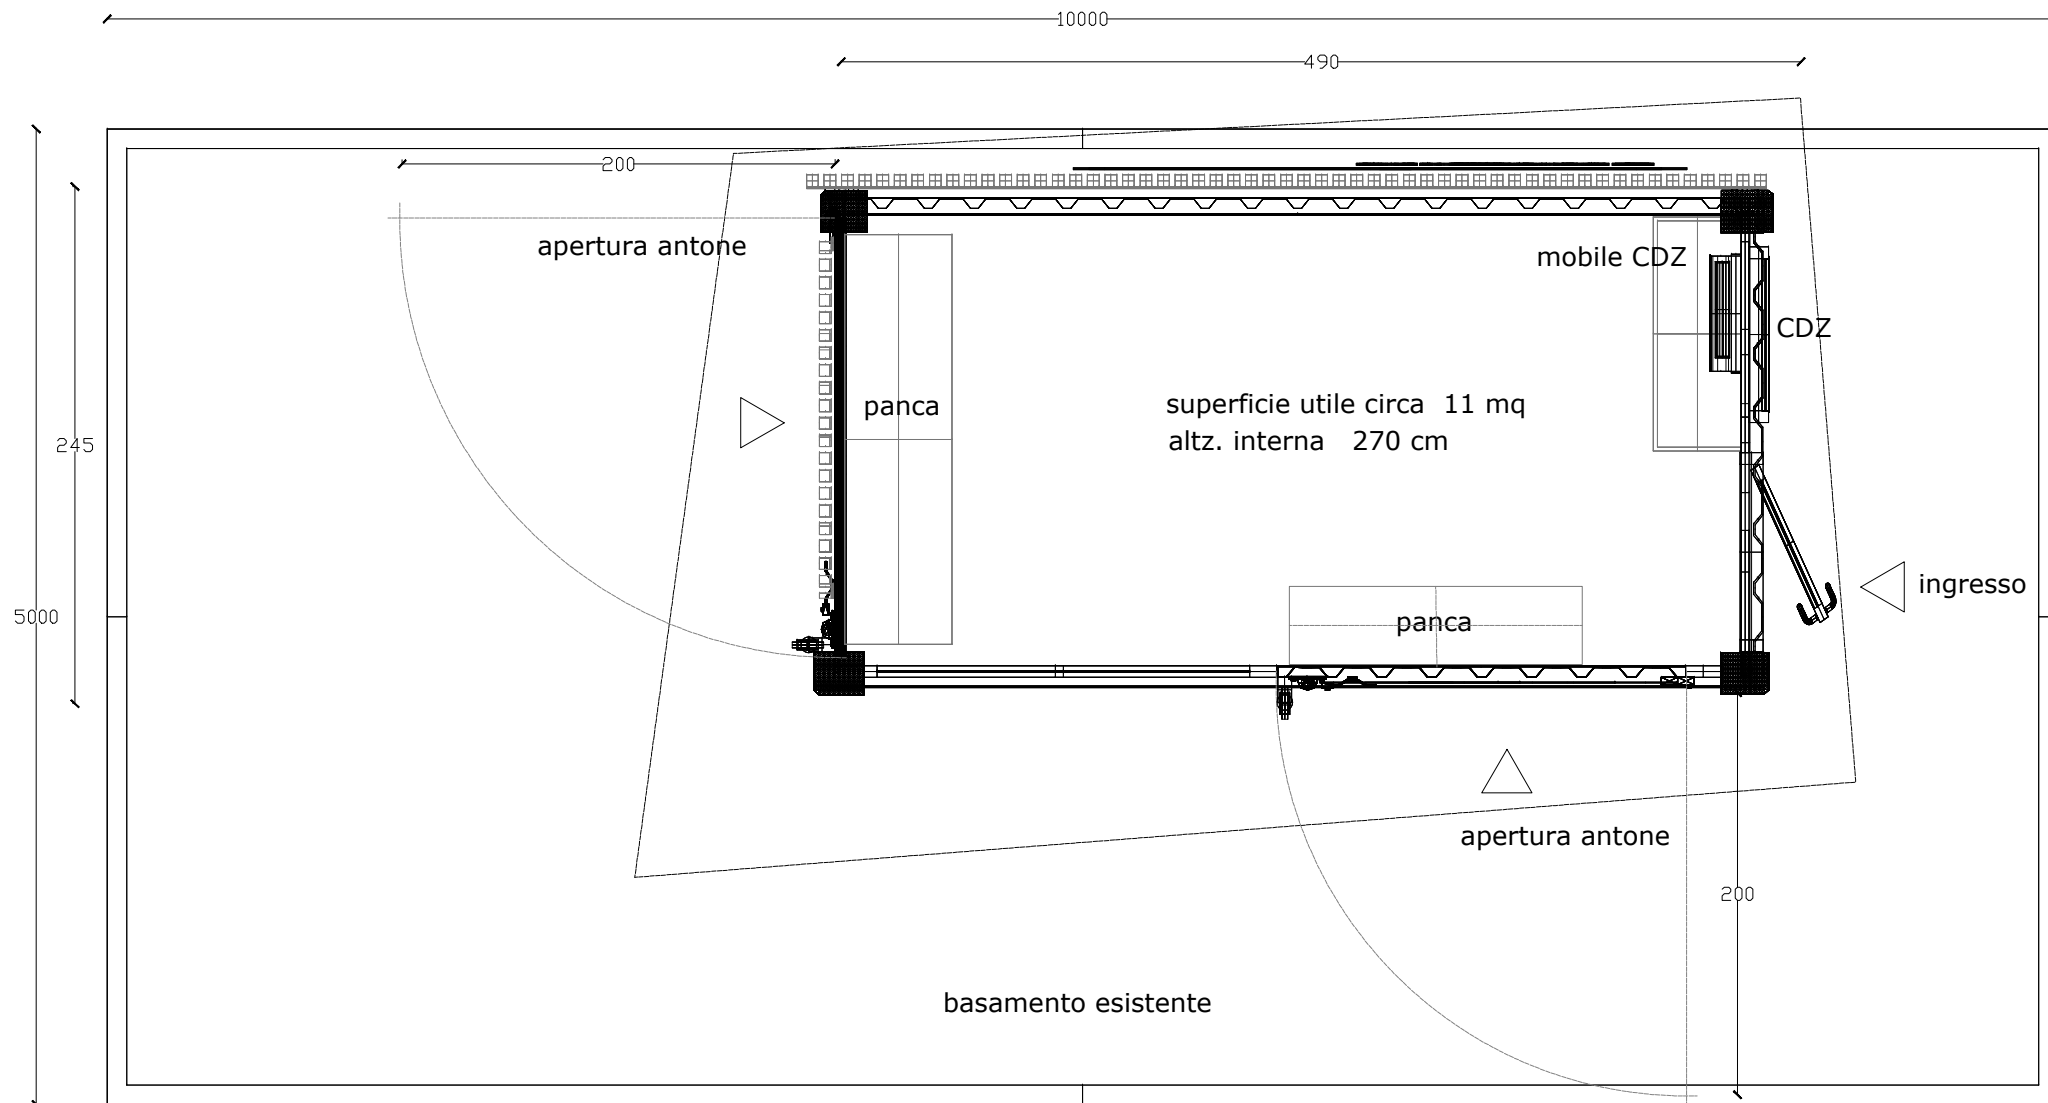

Planimetria intervento in piazza S. Maria del Suffragio